

Downtown Redmond Link Extension SEPA Addendum

Appendix H Conceptual Design Sheets for the Proposed Design Refinements

August 2018

Prepared for




Central Puget Sound Regional Transit Authority
401 S. Jackson Street
Seattle, WA 98104



Prepared by

Parametrix
719 2nd Avenue, Suite 200
Seattle, WA 98104
T. 206.394.3700 F. 1.855.542.6353
www.parametrix.com

SOUND TRANSIT DOWNTOWN REDMOND LINK EXTENSION

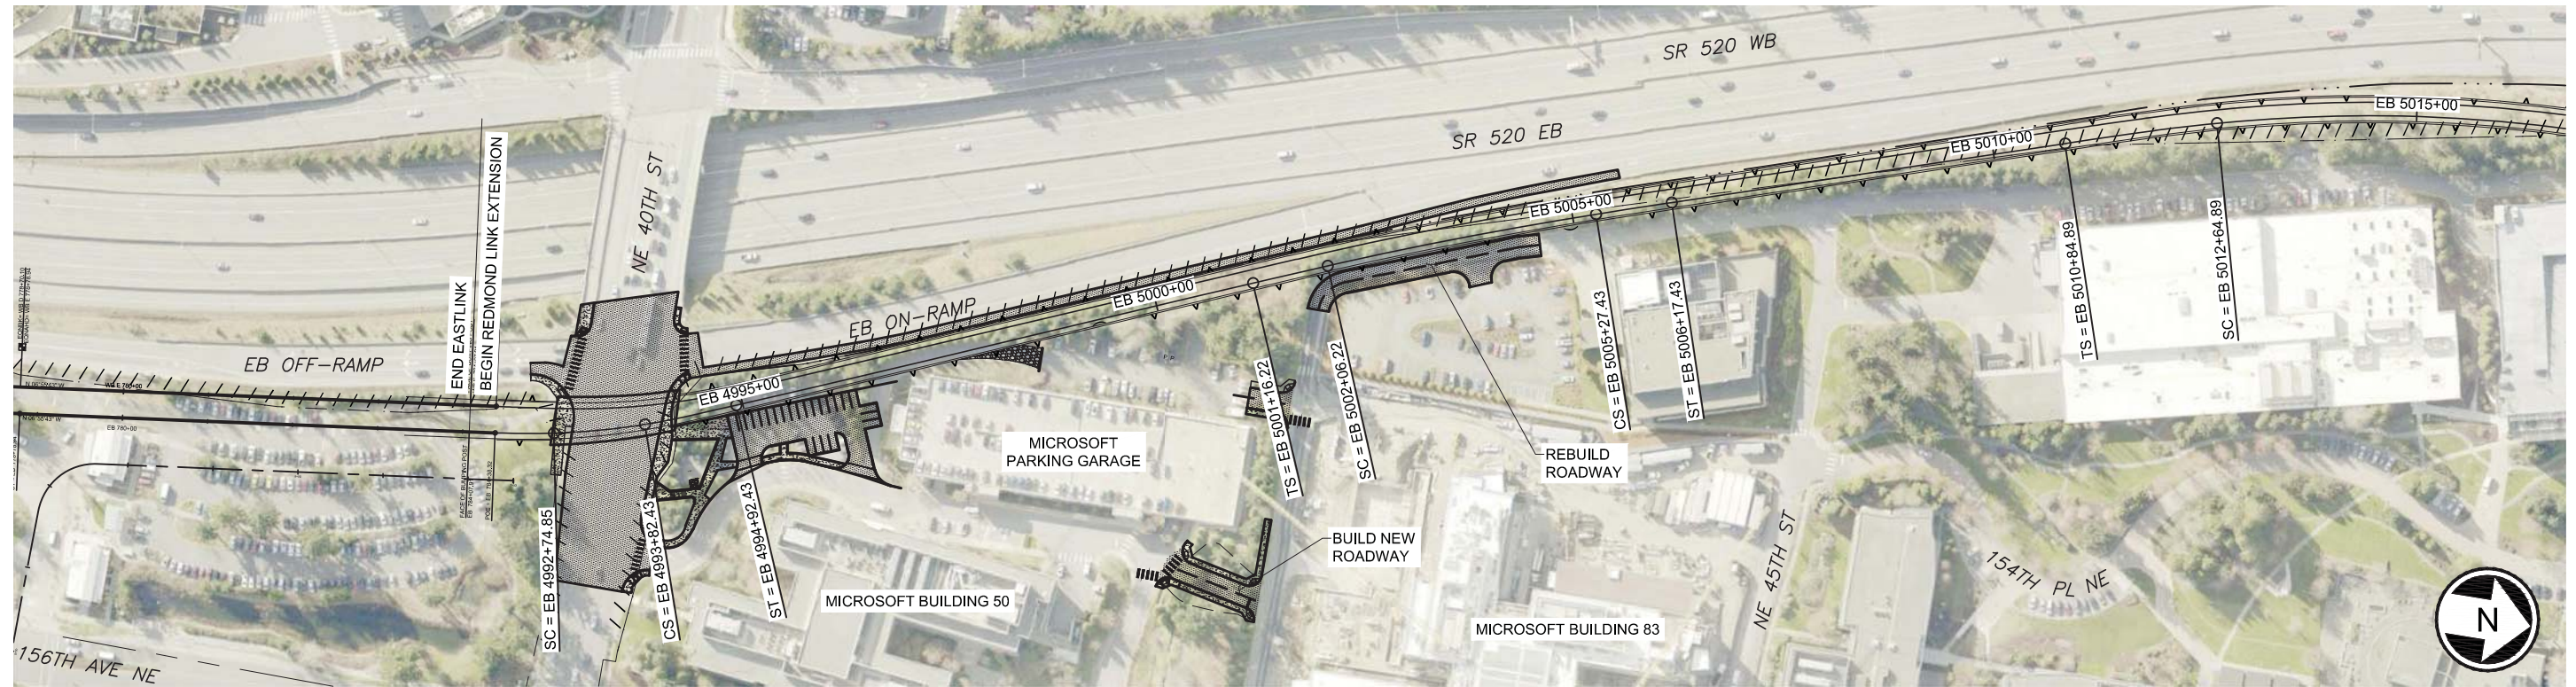

LEGEND:

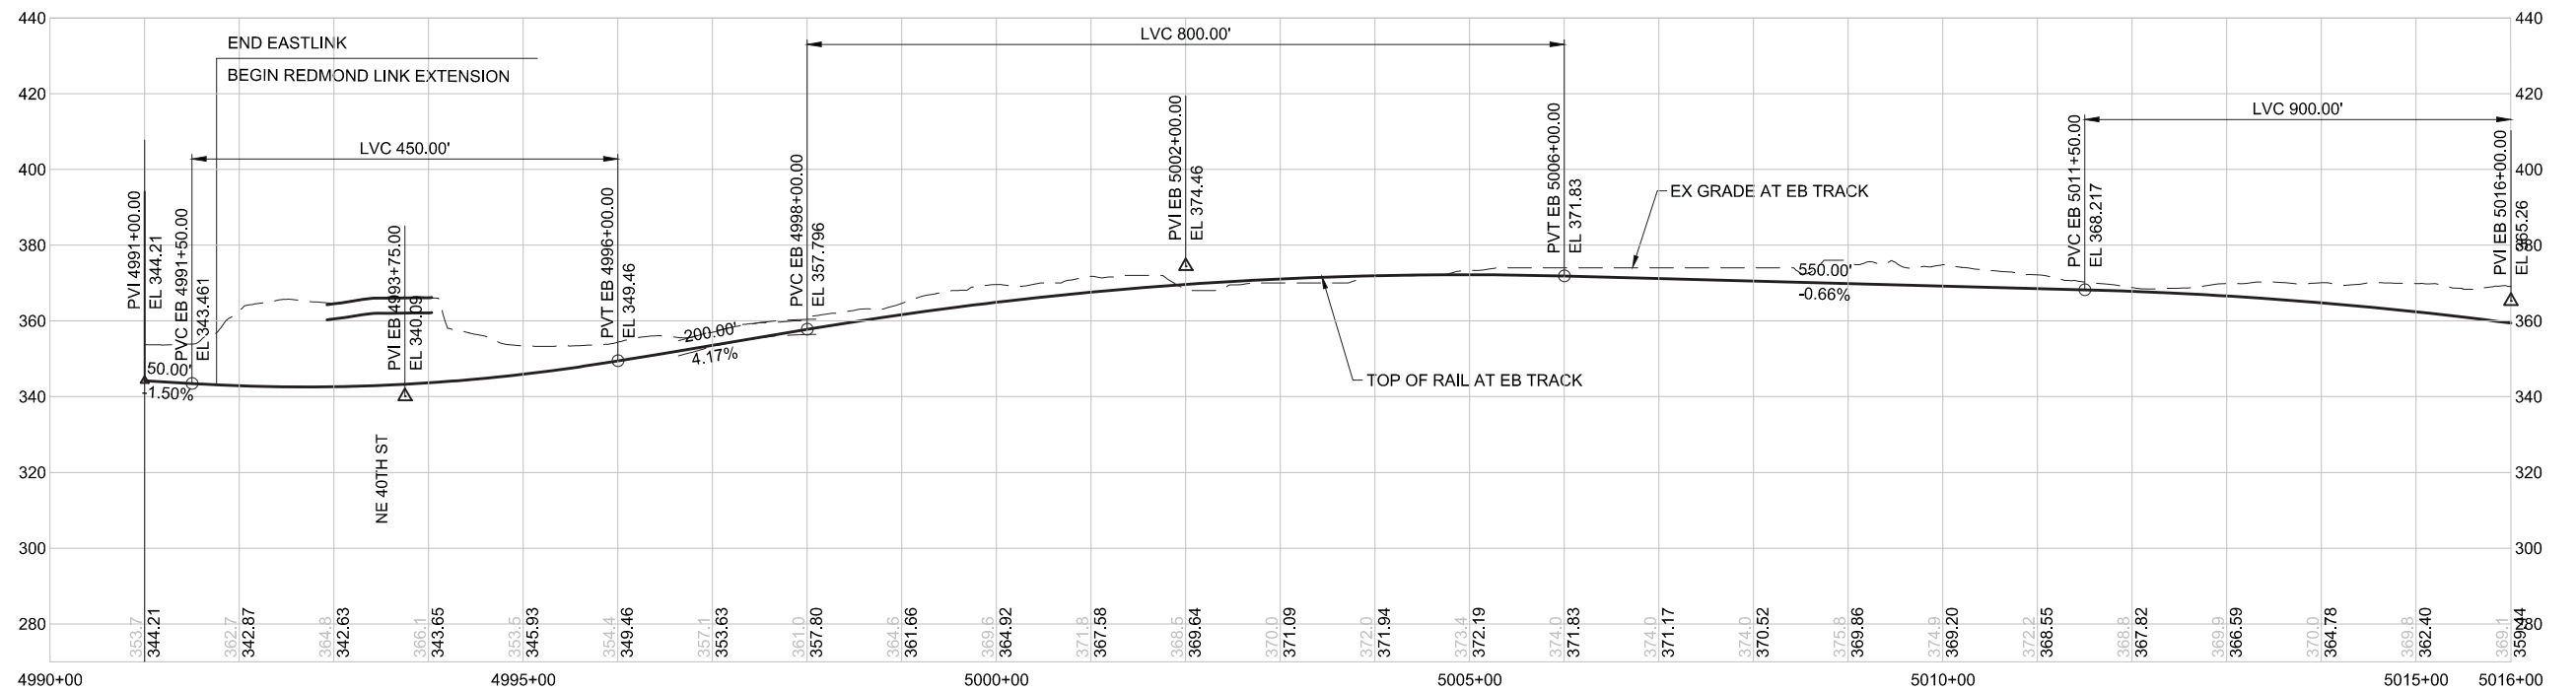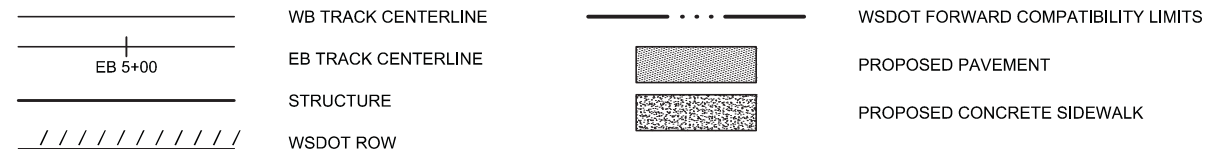

C:\Users\top\appdata\local\temp\AcPublish_6104\RL-CE-PP01-PP07.dwg Jul 13, 2018 - 3:38pm




PROPOSED DESIGN REFINEMENTS - SEGMENT E TRACK PLAN & PROFILE

DWG NO. PP01

SHEET 1 OF 9


REV. NO.

SOUND TRANSIT DOWNTOWN REDMOND LINK EXTENSION

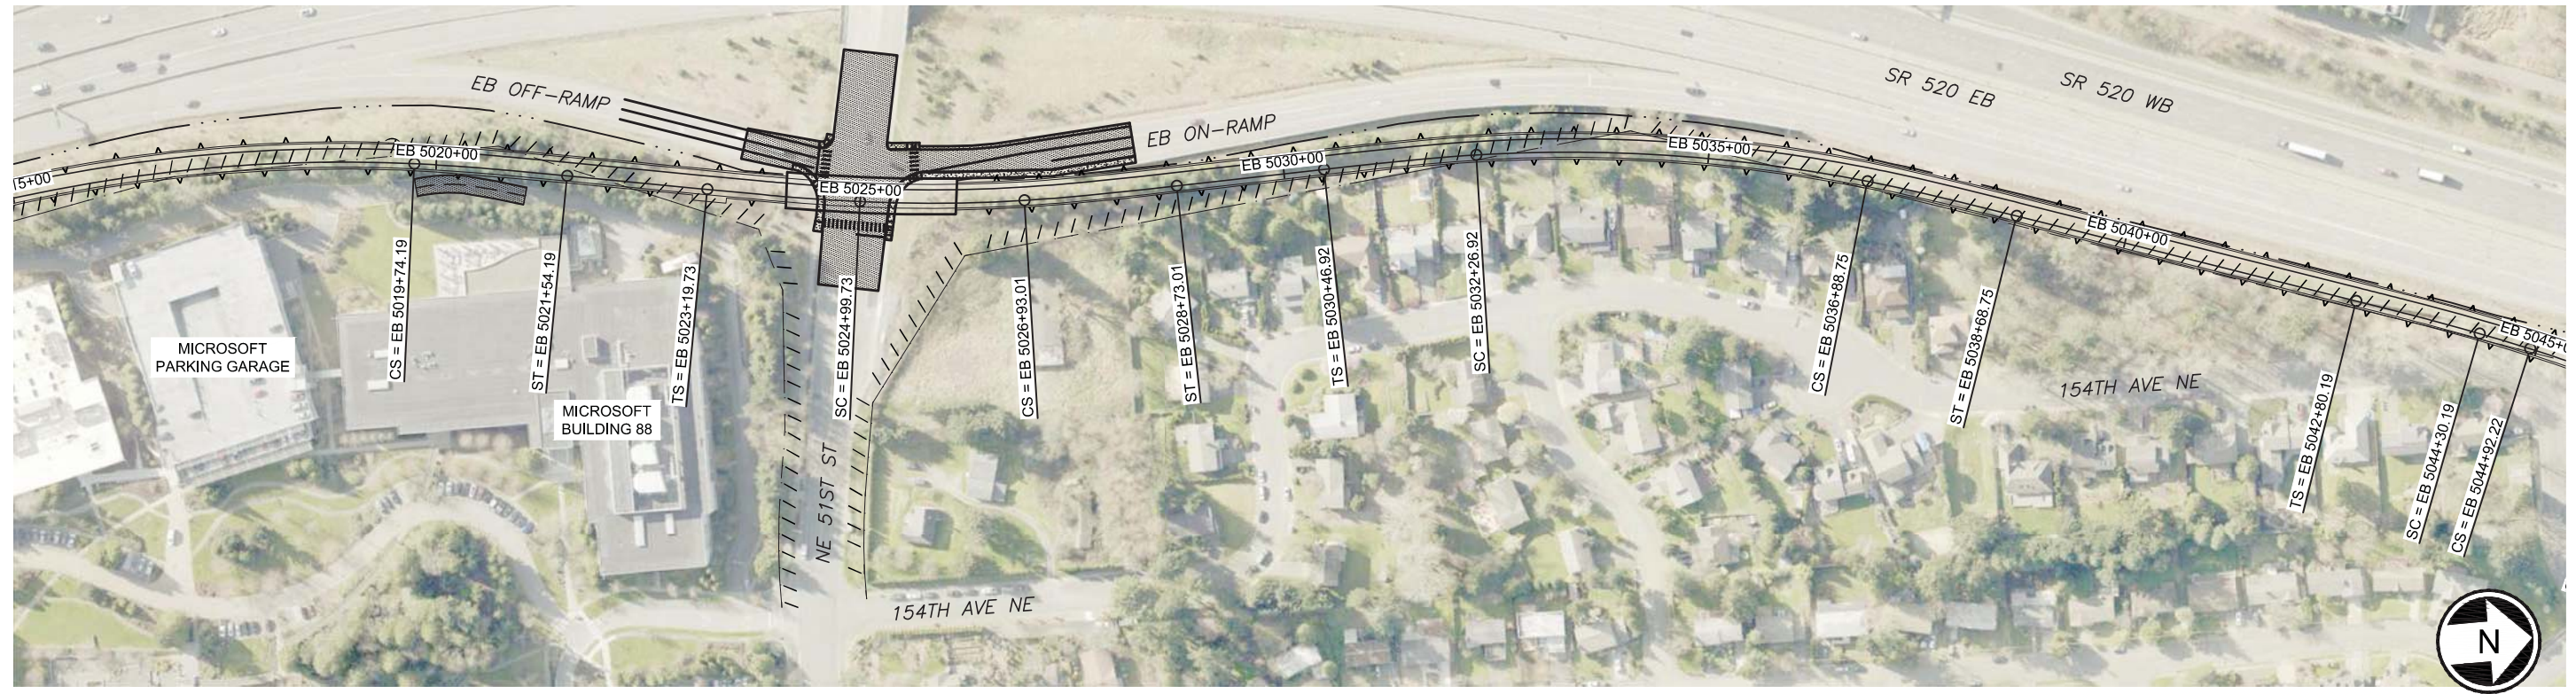


LEGEND:

- WB TRACK CENTERLINE
- EB TRACK CENTERLINE
- STRUCTURE
- WSDOT ROW
- WSDOT FORWARD COMPATIBILITY LIMITS
- PROPOSED PAVEMENT
- PROPOSED CONCRETE SIDEWALK

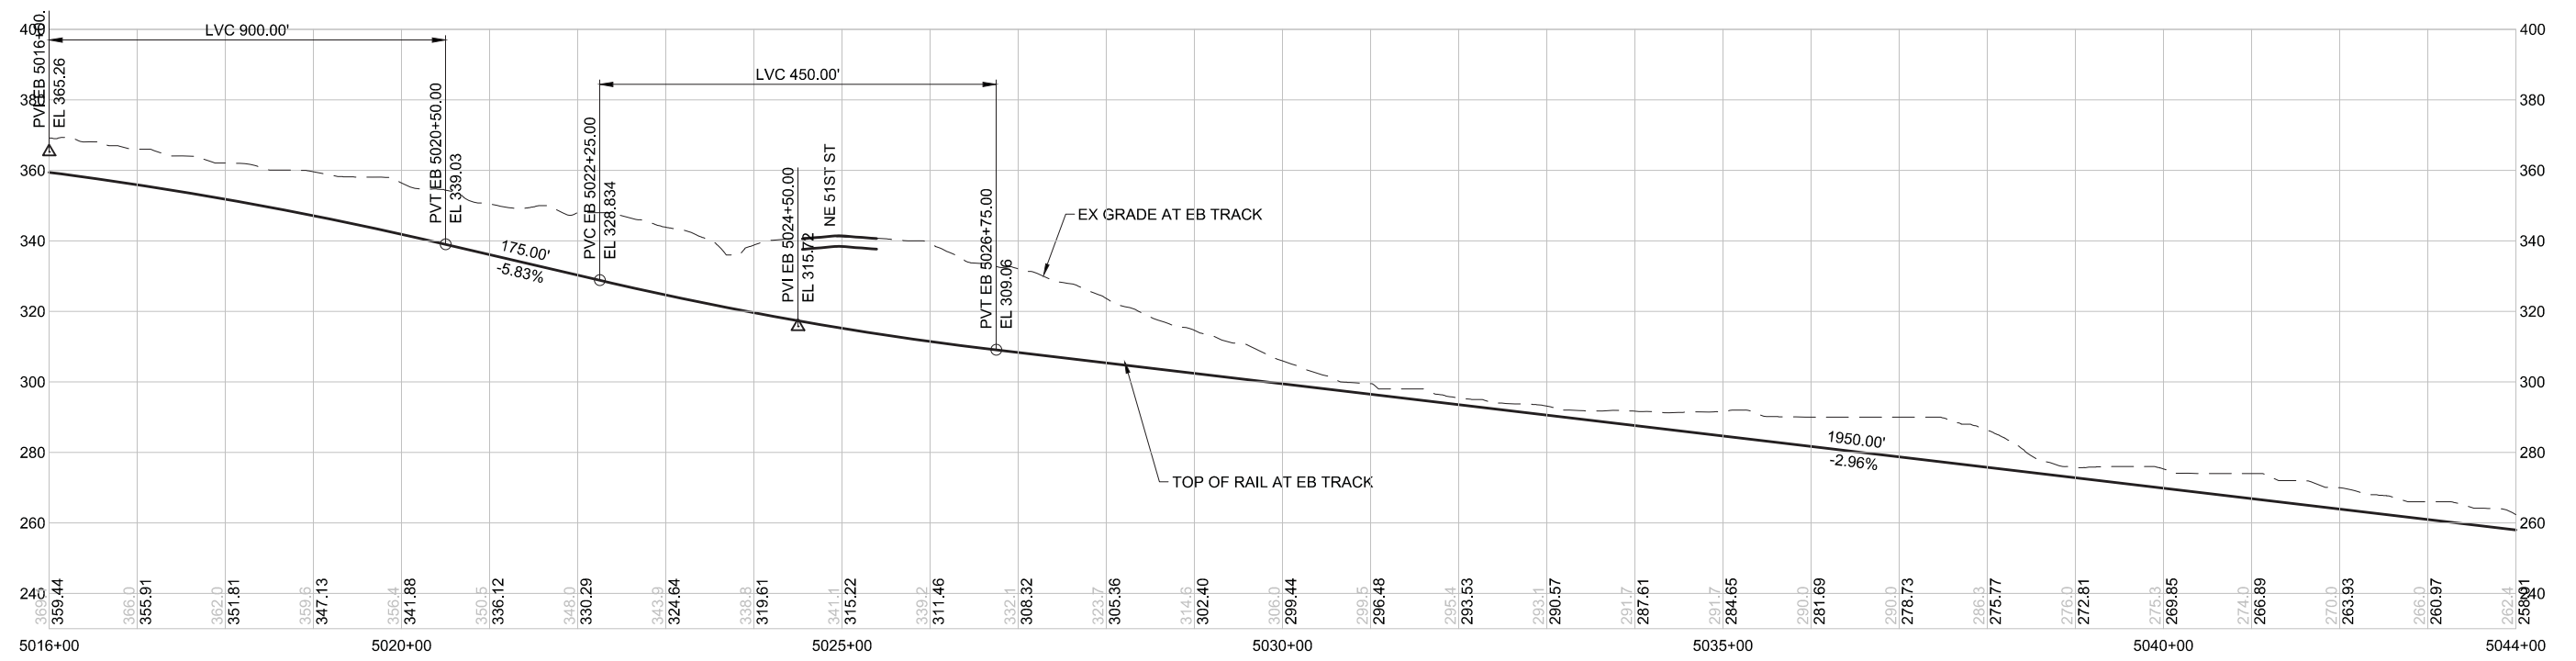


C:\Users\jtop\appdata\local\temp\AcPublish_6104\RULE-CE-PP01-PP07.dwg Jul 13, 2018 - 3:38pm

SOUND TRANSIT DOWNTOWN REDMOND LINK EXTENSION

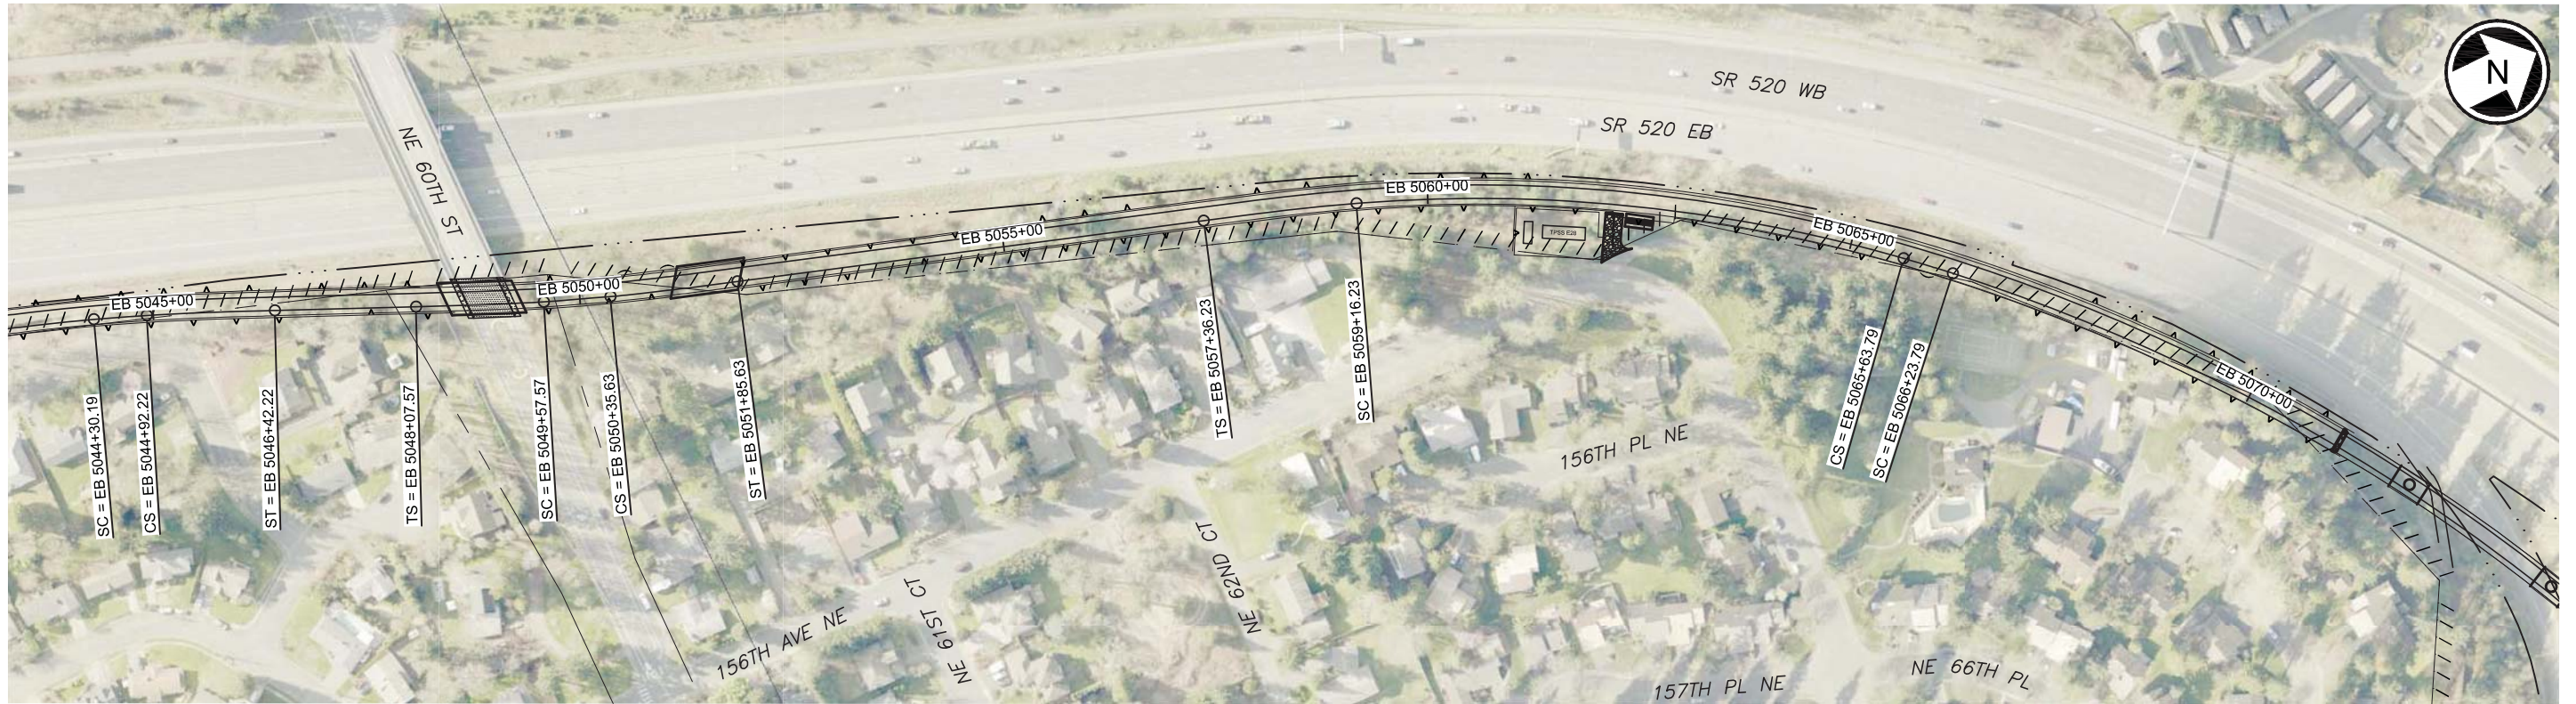

LEGEND:

- WB TRACK CENTERLINE
- EB TRACK CENTERLINE
- STRUCTURE
- WSDOT ROW
- WSDOT FORWARD COMPATIBILITY LIMITS
- PROPOSED PAVEMENT
- PROPOSED CONCRETE SIDEWALK

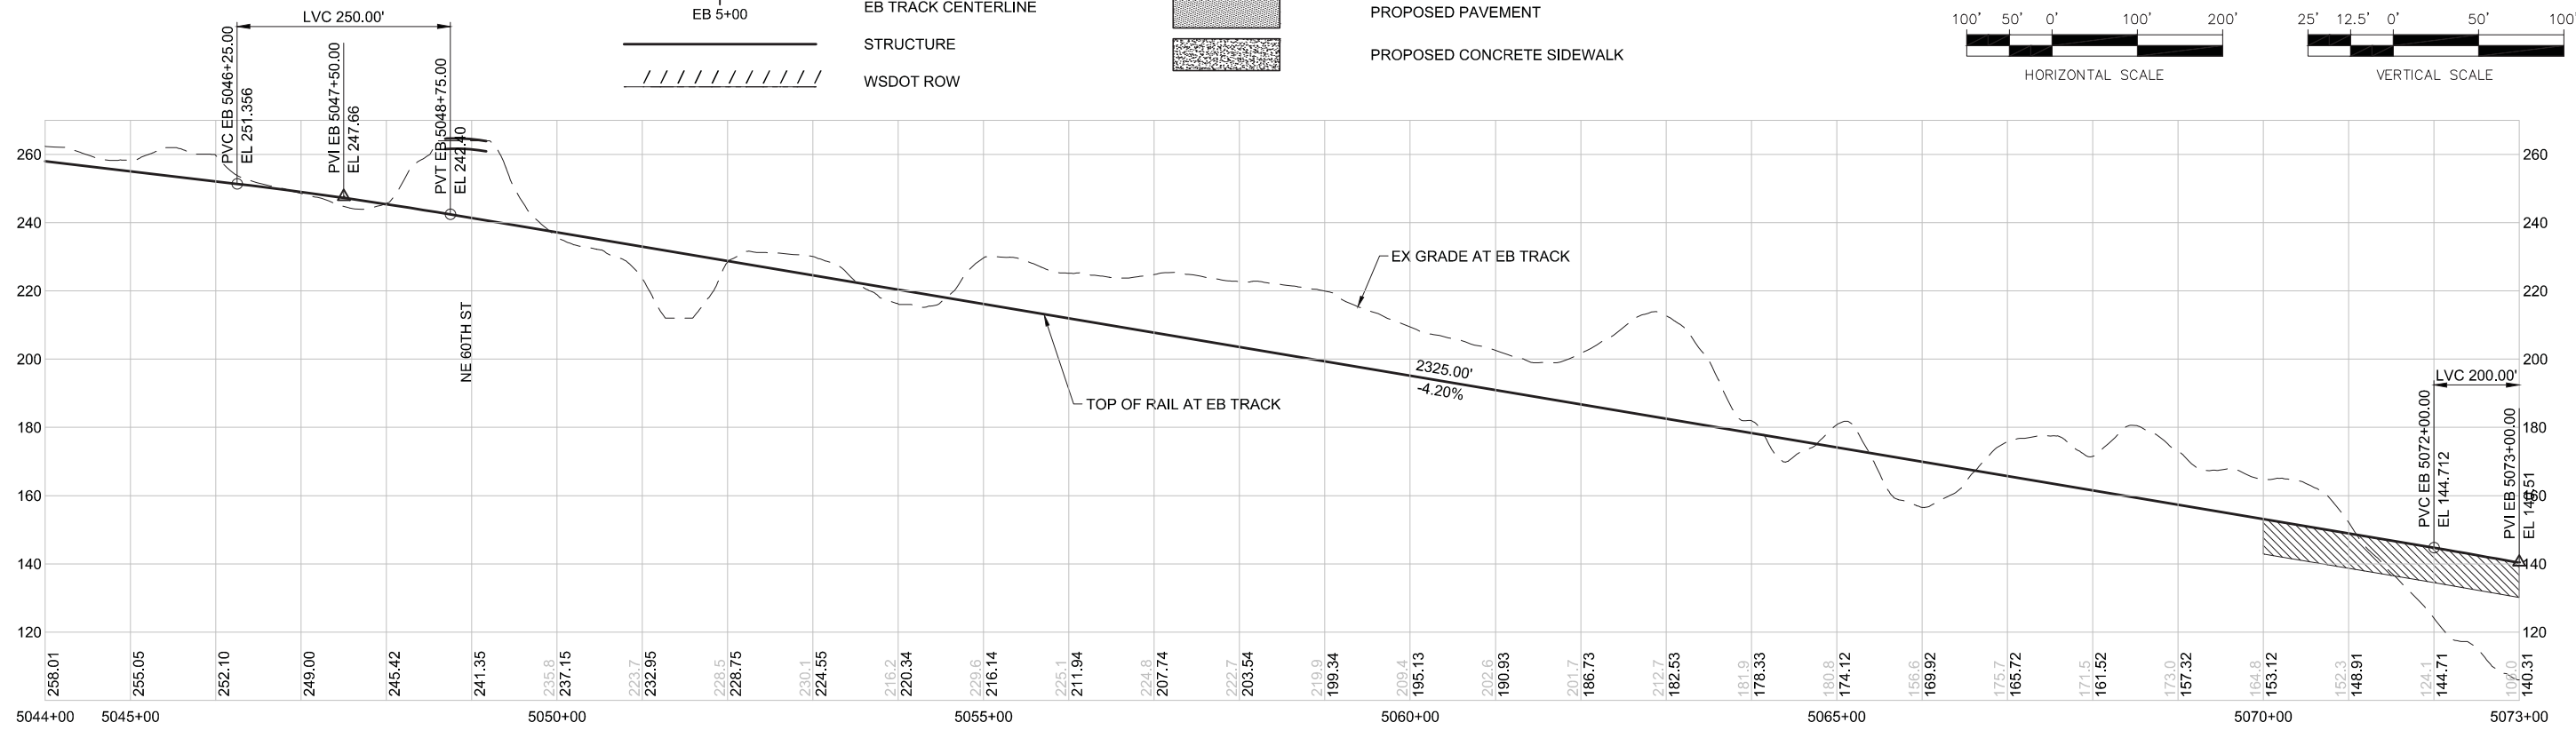

C:\Users\top\appdata\local\temp\AcPublish_6104\RL-CE-PP01-PP07.dwg Jul 13, 2018 - 3:38pm



**PROPOSED DESIGN REFINEMENTS - SEGMENT E
TRACK PLAN & PROFILE**

DWG NO. PP03

SHEET 3 OF 9




REV. NO.

SOUND TRANSIT DOWNTOWN REDMOND LINK EXTENSION



LEGEND:

- WB TRACK CENTERLINE
- EB TRACK CENTERLINE
- STRUCTURE
- WSDOT ROW
- WSDOT FORWARD COMPATIBILITY LIMITS
- PROPOSED PAVEMENT
- PROPOSED CONCRETE SIDEWALK

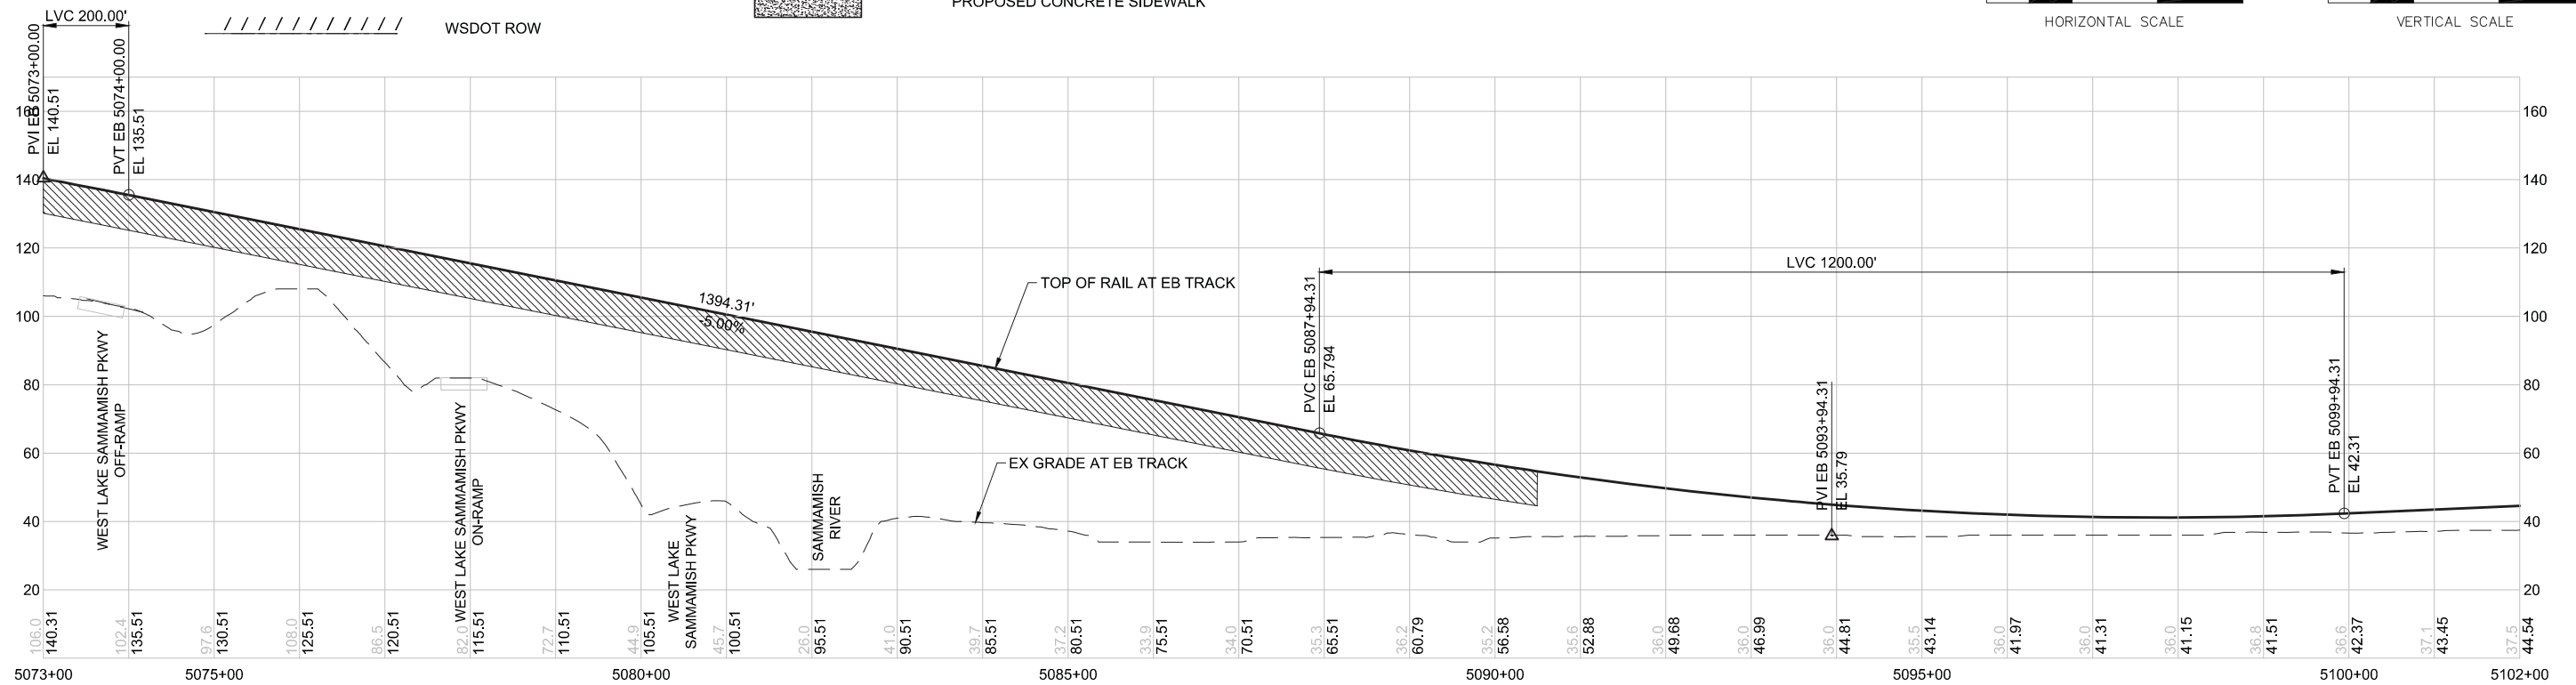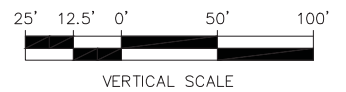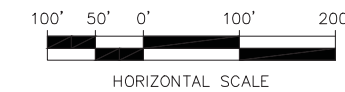

C:\Users\jtop\appdata\local\temp\AcPublish_6104\RL-CE-PP01-PP07.dwg Jul 13, 2018 - 3:38pm




PROPOSED DESIGN REFINEMENTS - SEGMENT E TRACK PLAN & PROFILE

DWG NO. PP04

SHEET 4 OF 9


REV. NO.

SOUND TRANSIT DOWNTOWN REDMOND LINK EXTENSION

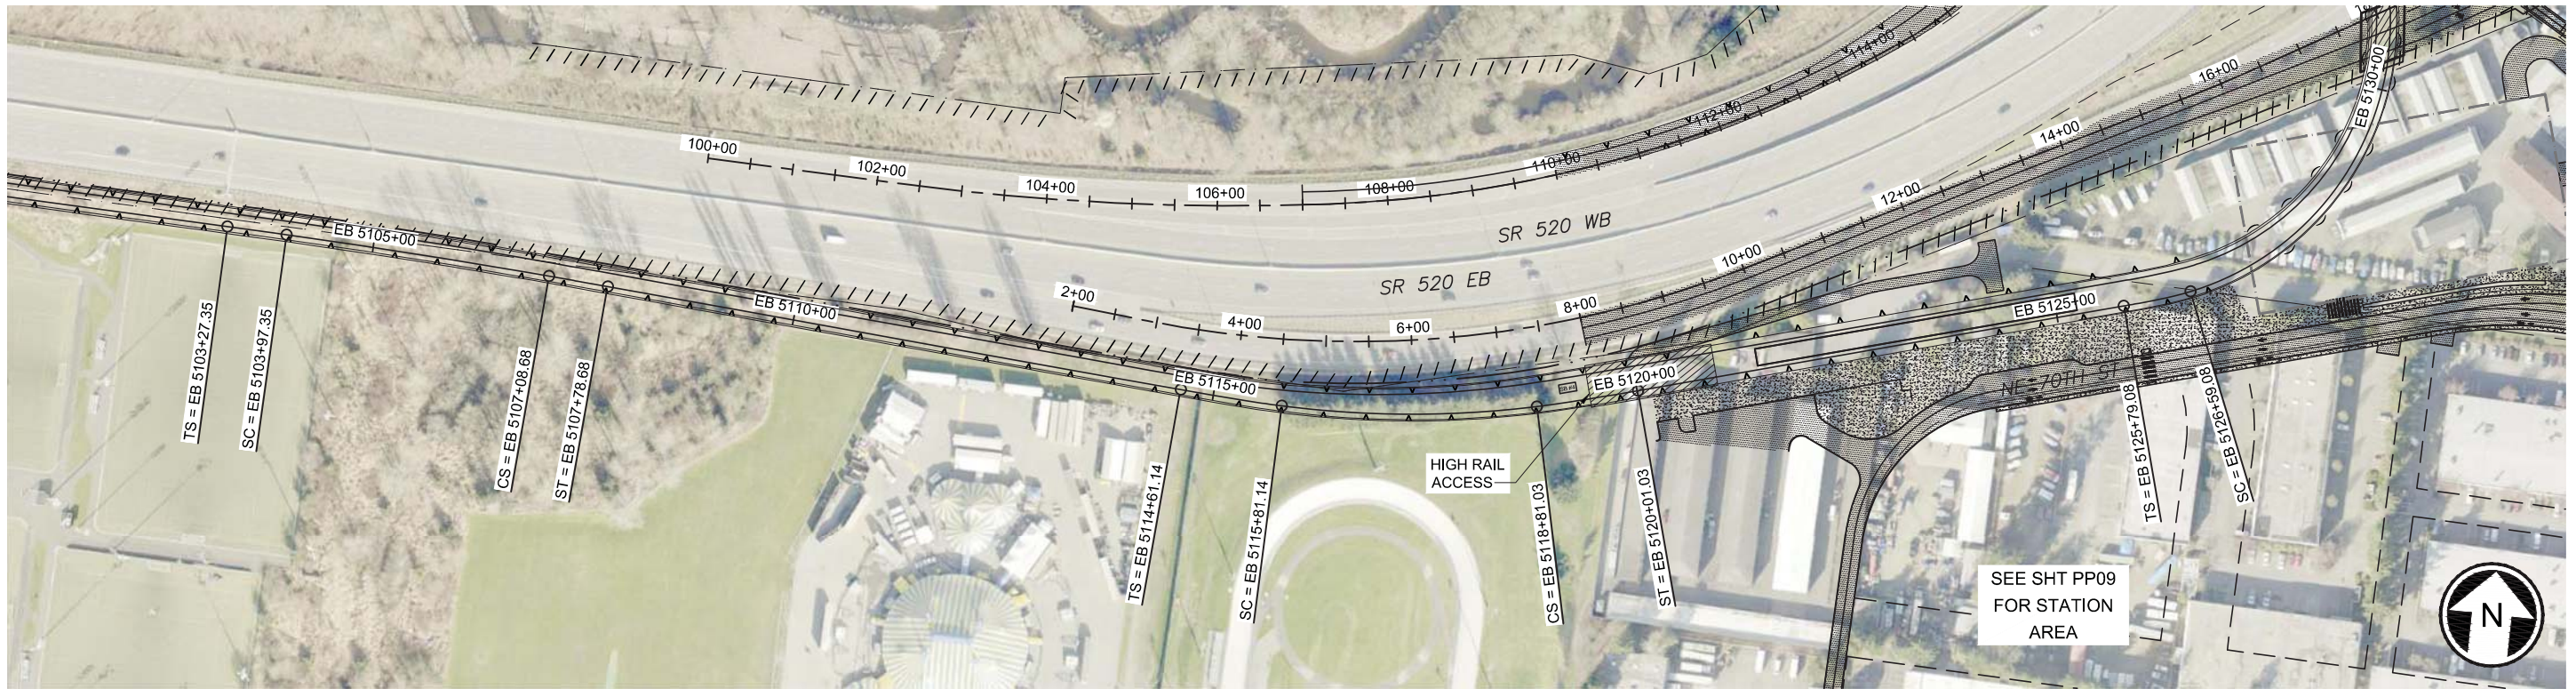

LEGEND:

- WB TRACK CENTERLINE
- EB TRACK CENTERLINE
- STRUCTURE
- WSDOT ROW
- WSDOT FORWARD COMPATIBILITY LIMITS
- PROPOSED PAVEMENT
- PROPOSED CONCRETE SIDEWALK

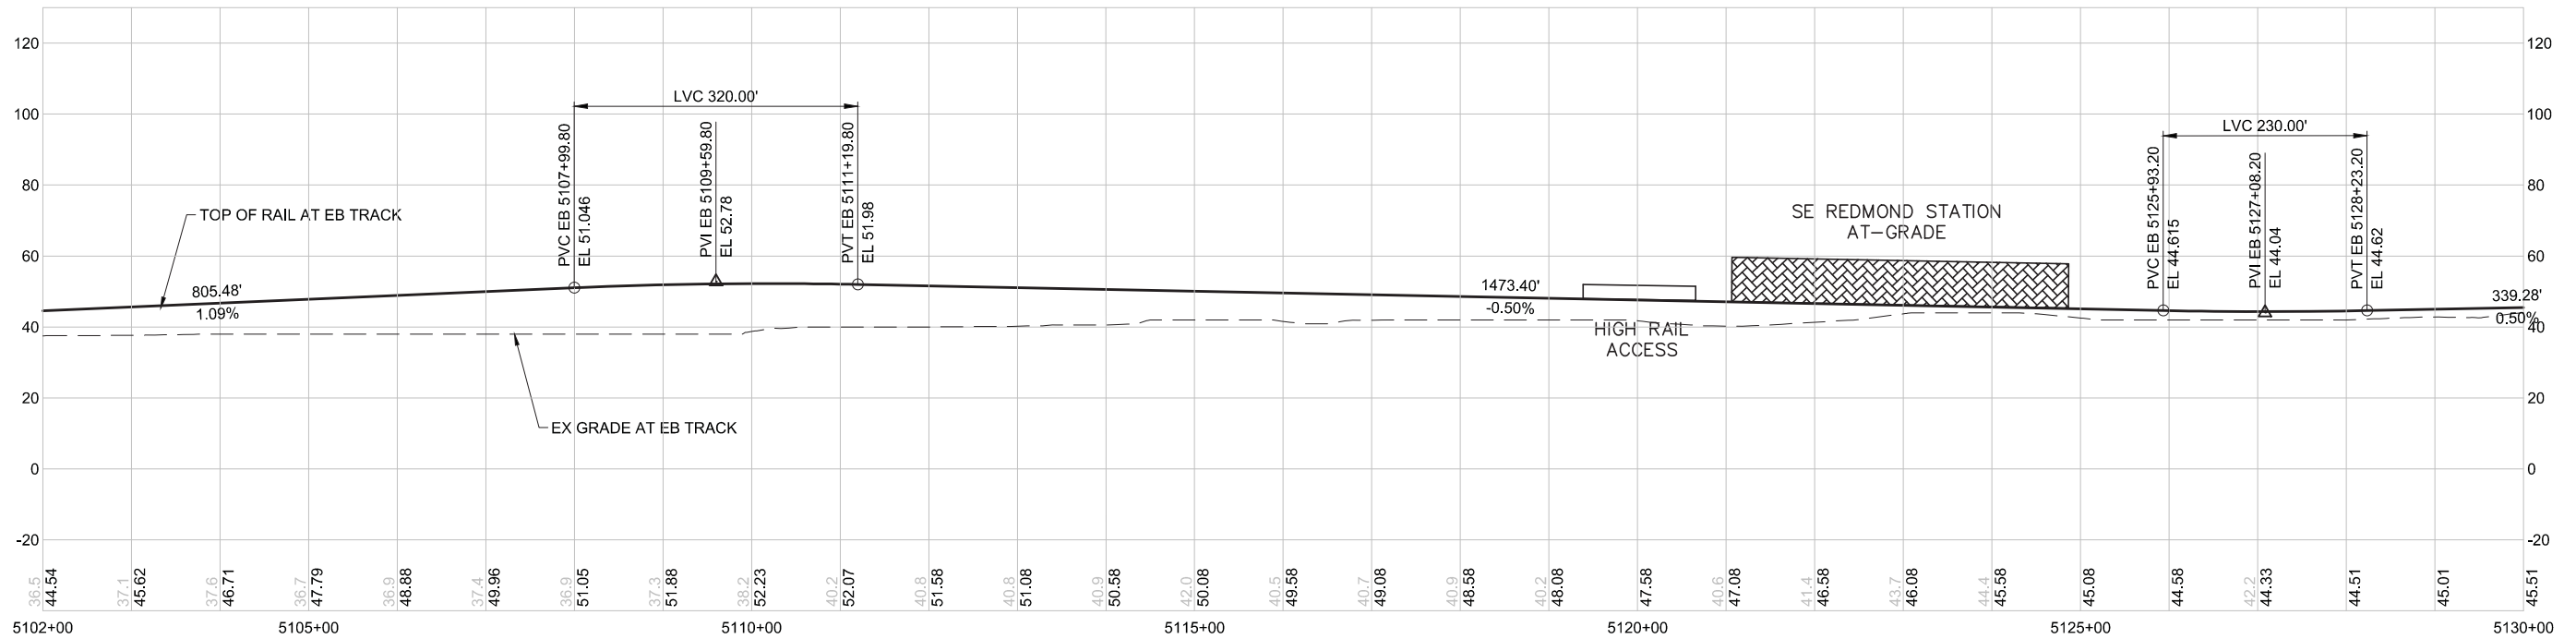

C:\Users\top\appdata\local\temp\AcPublish_6104\RL-CE-PP01-PP07.dwg Jul 13, 2018 - 3:38pm




PROPOSED DESIGN REFINEMENTS - SEGMENT E TRACK PLAN & PROFILE

DWG NO. PP05

SHEET 5 OF 9


REV. NO.

SOUND TRANSIT DOWNTOWN REDMOND LINK EXTENSION

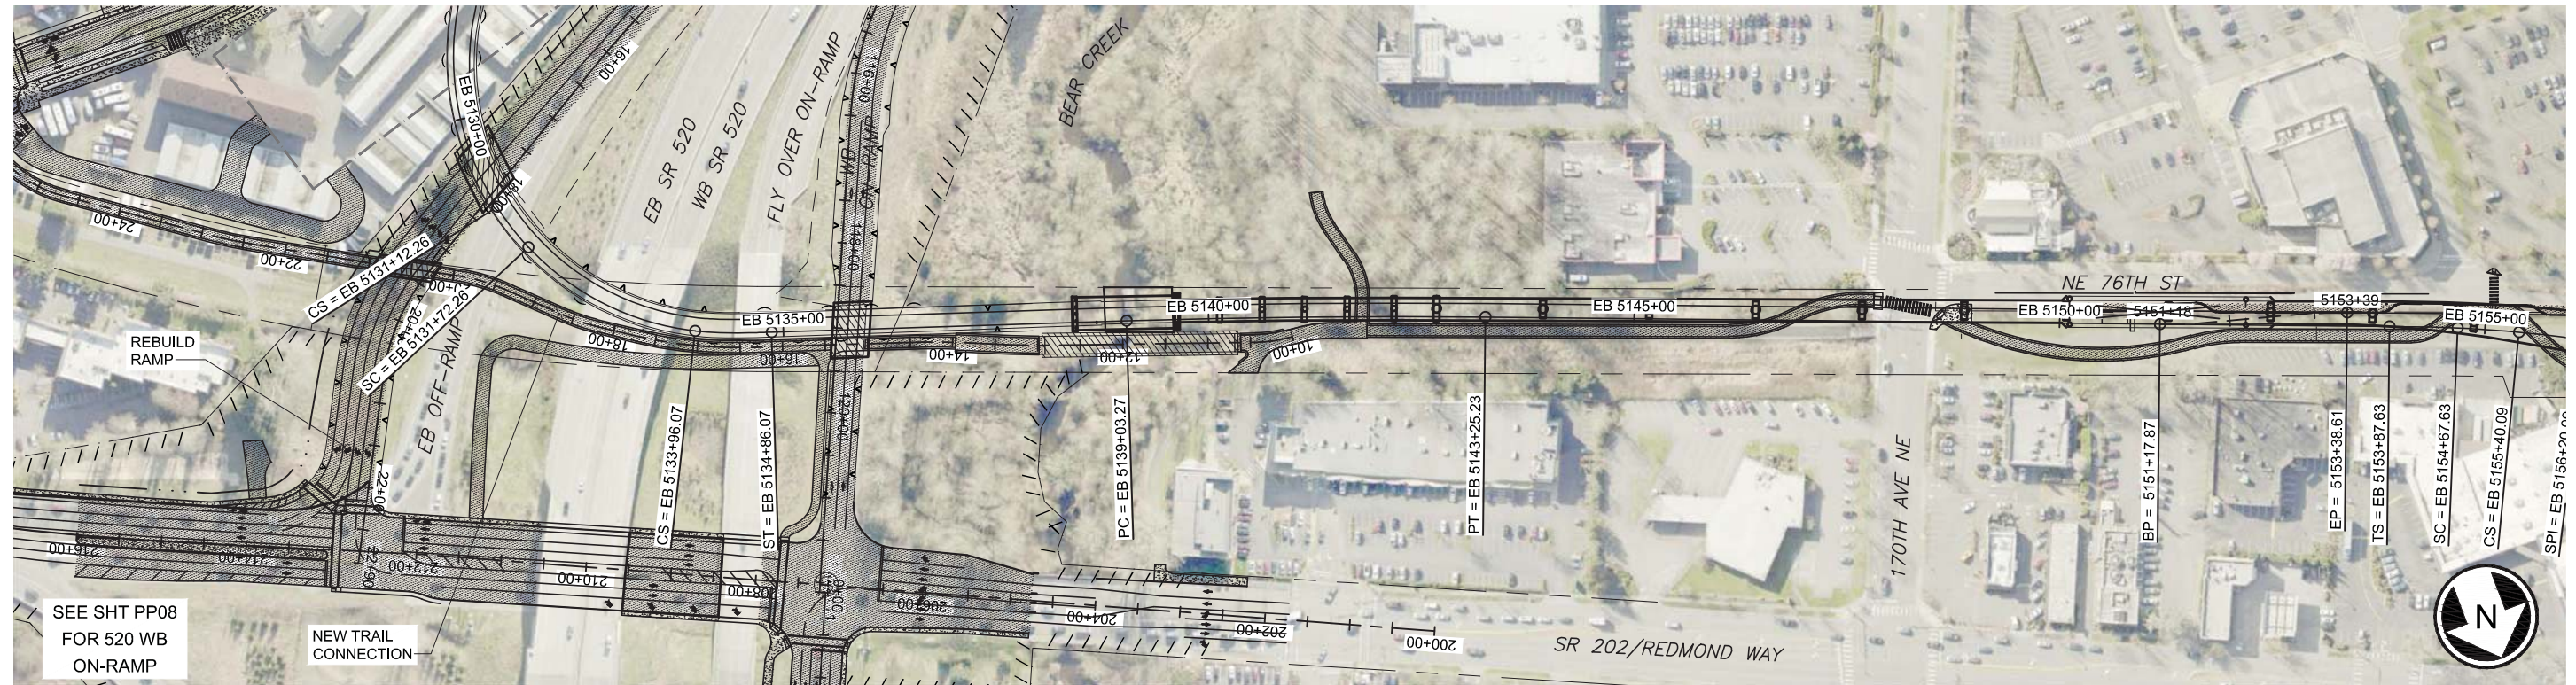

LEGEND:

- WB TRACK CENTERLINE
- EB TRACK CENTERLINE
- STRUCTURE
- WSDOT ROW
- WSDOT FORWARD COMPATIBILITY LIMITS
- PROPOSED PAVEMENT
- PROPOSED CONCRETE SIDEWALK

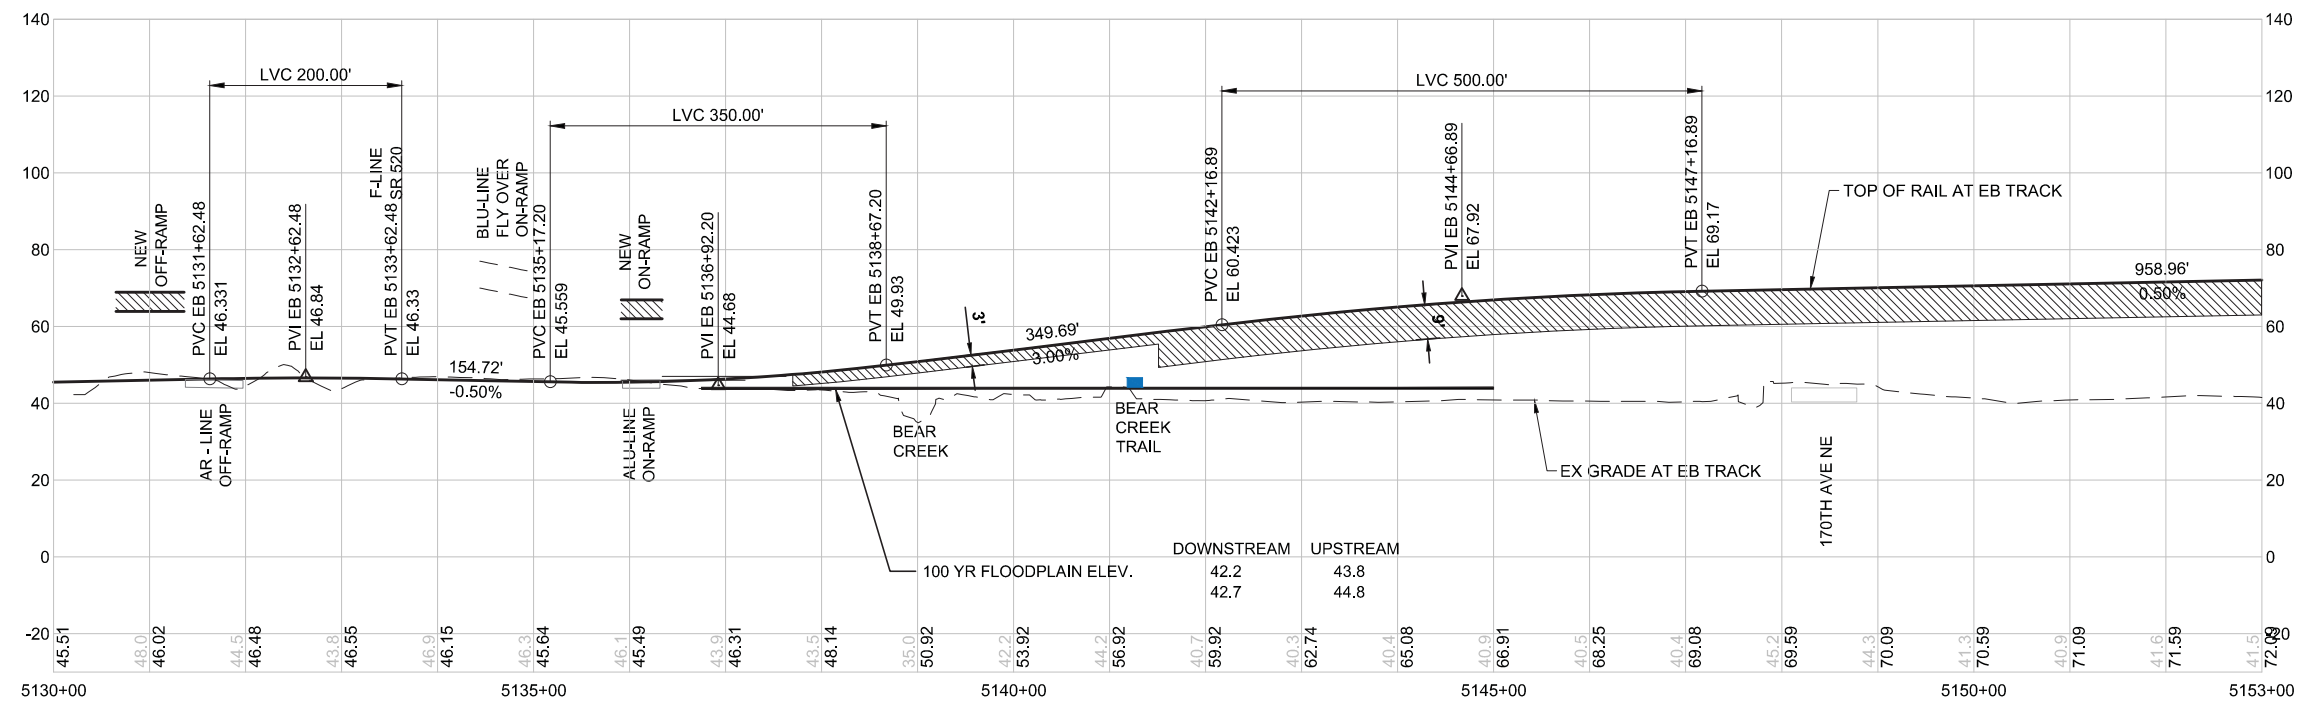

C:\Users\top\appdata\local\temp\AcPublish_6104\RULE-CE-PP01-PP07.dwg Jul 13, 2018 - 3:39pm




PROPOSED DESIGN REFINEMENTS - SEGMENT E TRACK PLAN & PROFILE

DWG NO. PP06





SHEET 6 OF 9

REV. NO.

SOUND TRANSIT DOWNTOWN REDMOND LINK EXTENSION

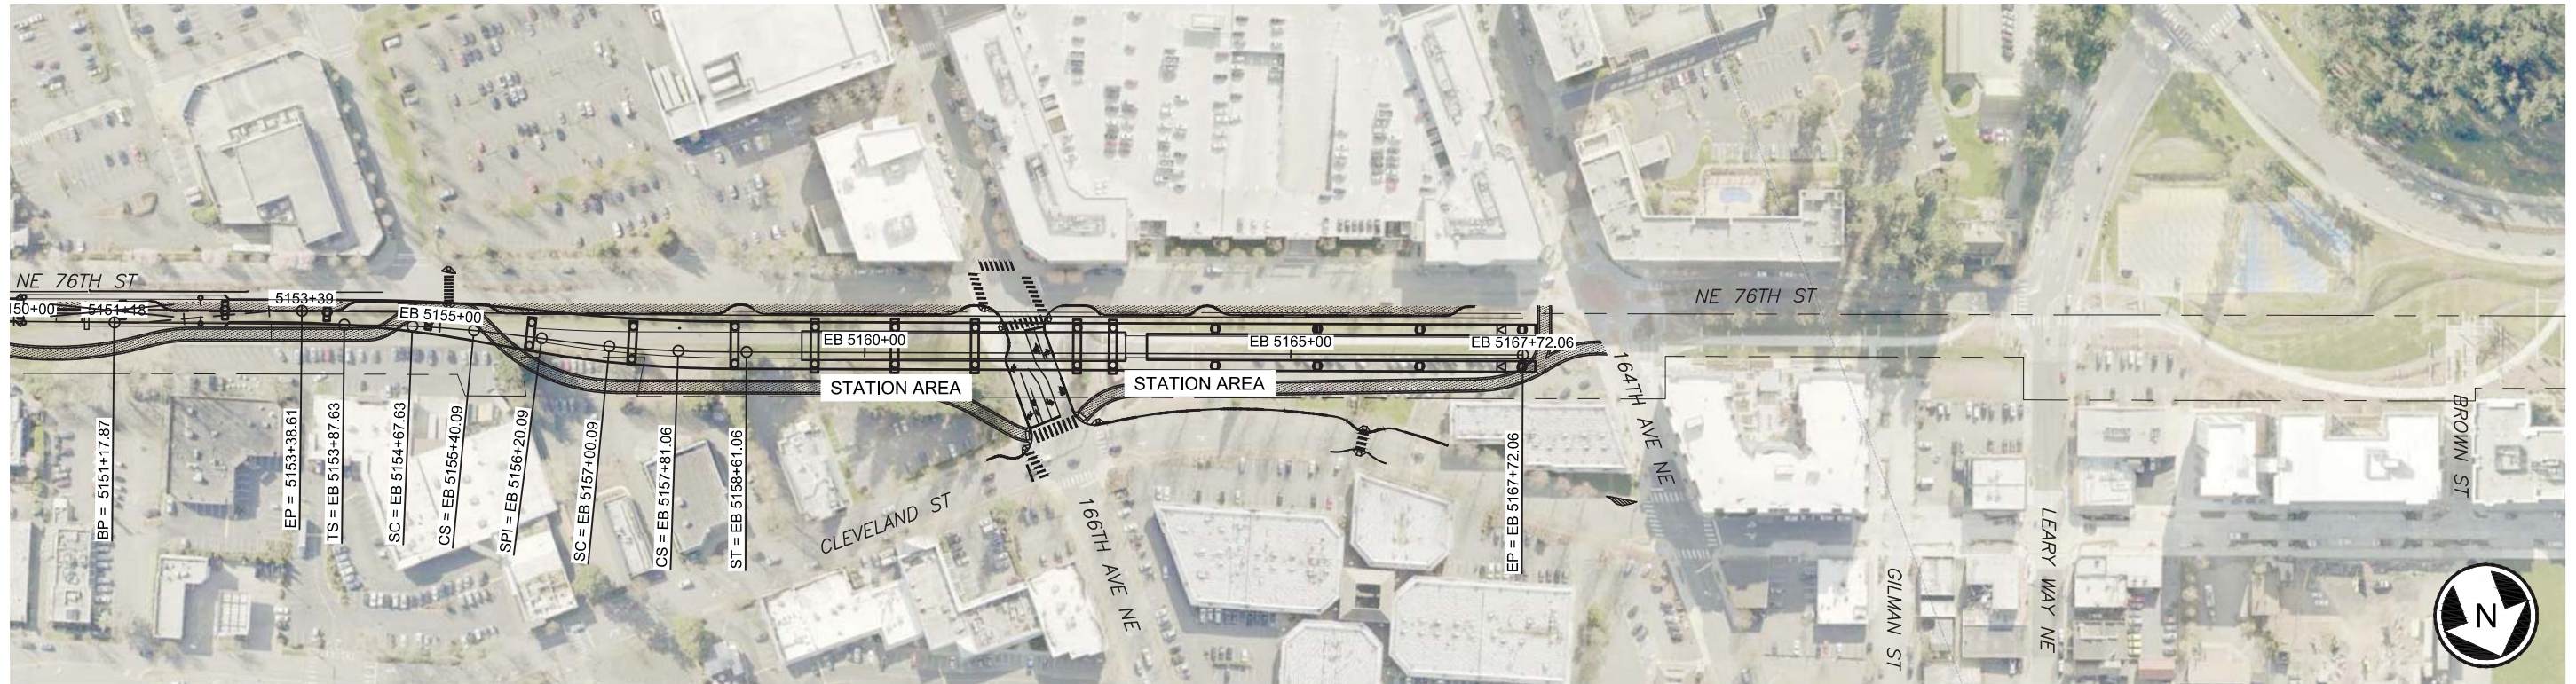

LEGEND:

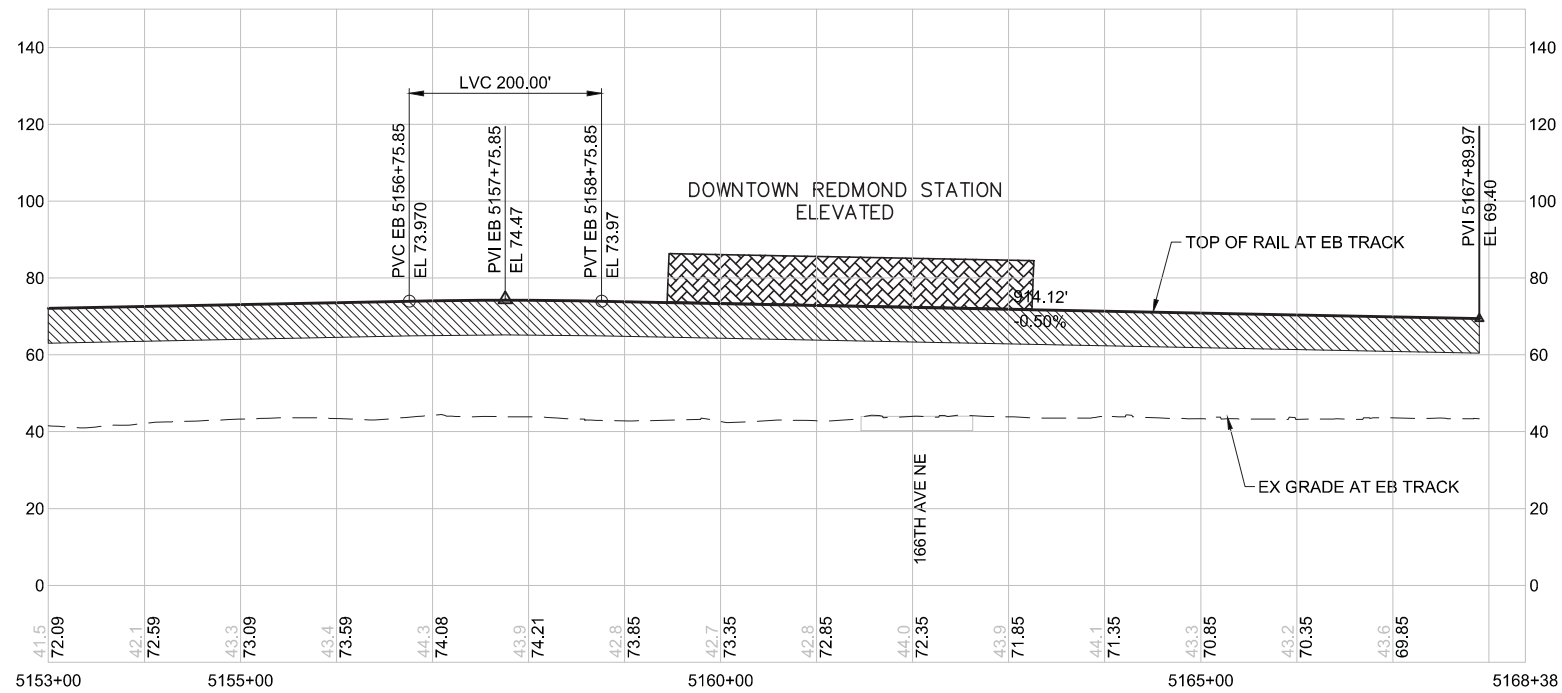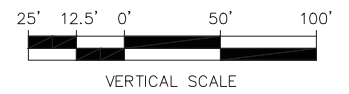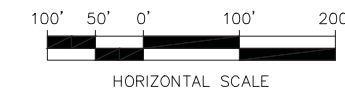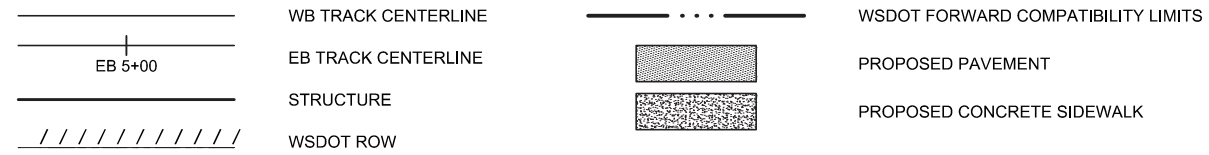

C:\Users\top\appdata\local\temp\AcPublish_6104\RL-CE-PP01-PP07.dwg Jul 13, 2018 - 3:39pm




**PROPOSED DESIGN REFINEMENTS - SEGMENT E
TRACK PLAN & PROFILE**

DWG NO. PP07

SHEET 7 OF 9

REV. NO.

SOUND TRANSIT DOWNTOWN REDMOND LINK EXTENSION

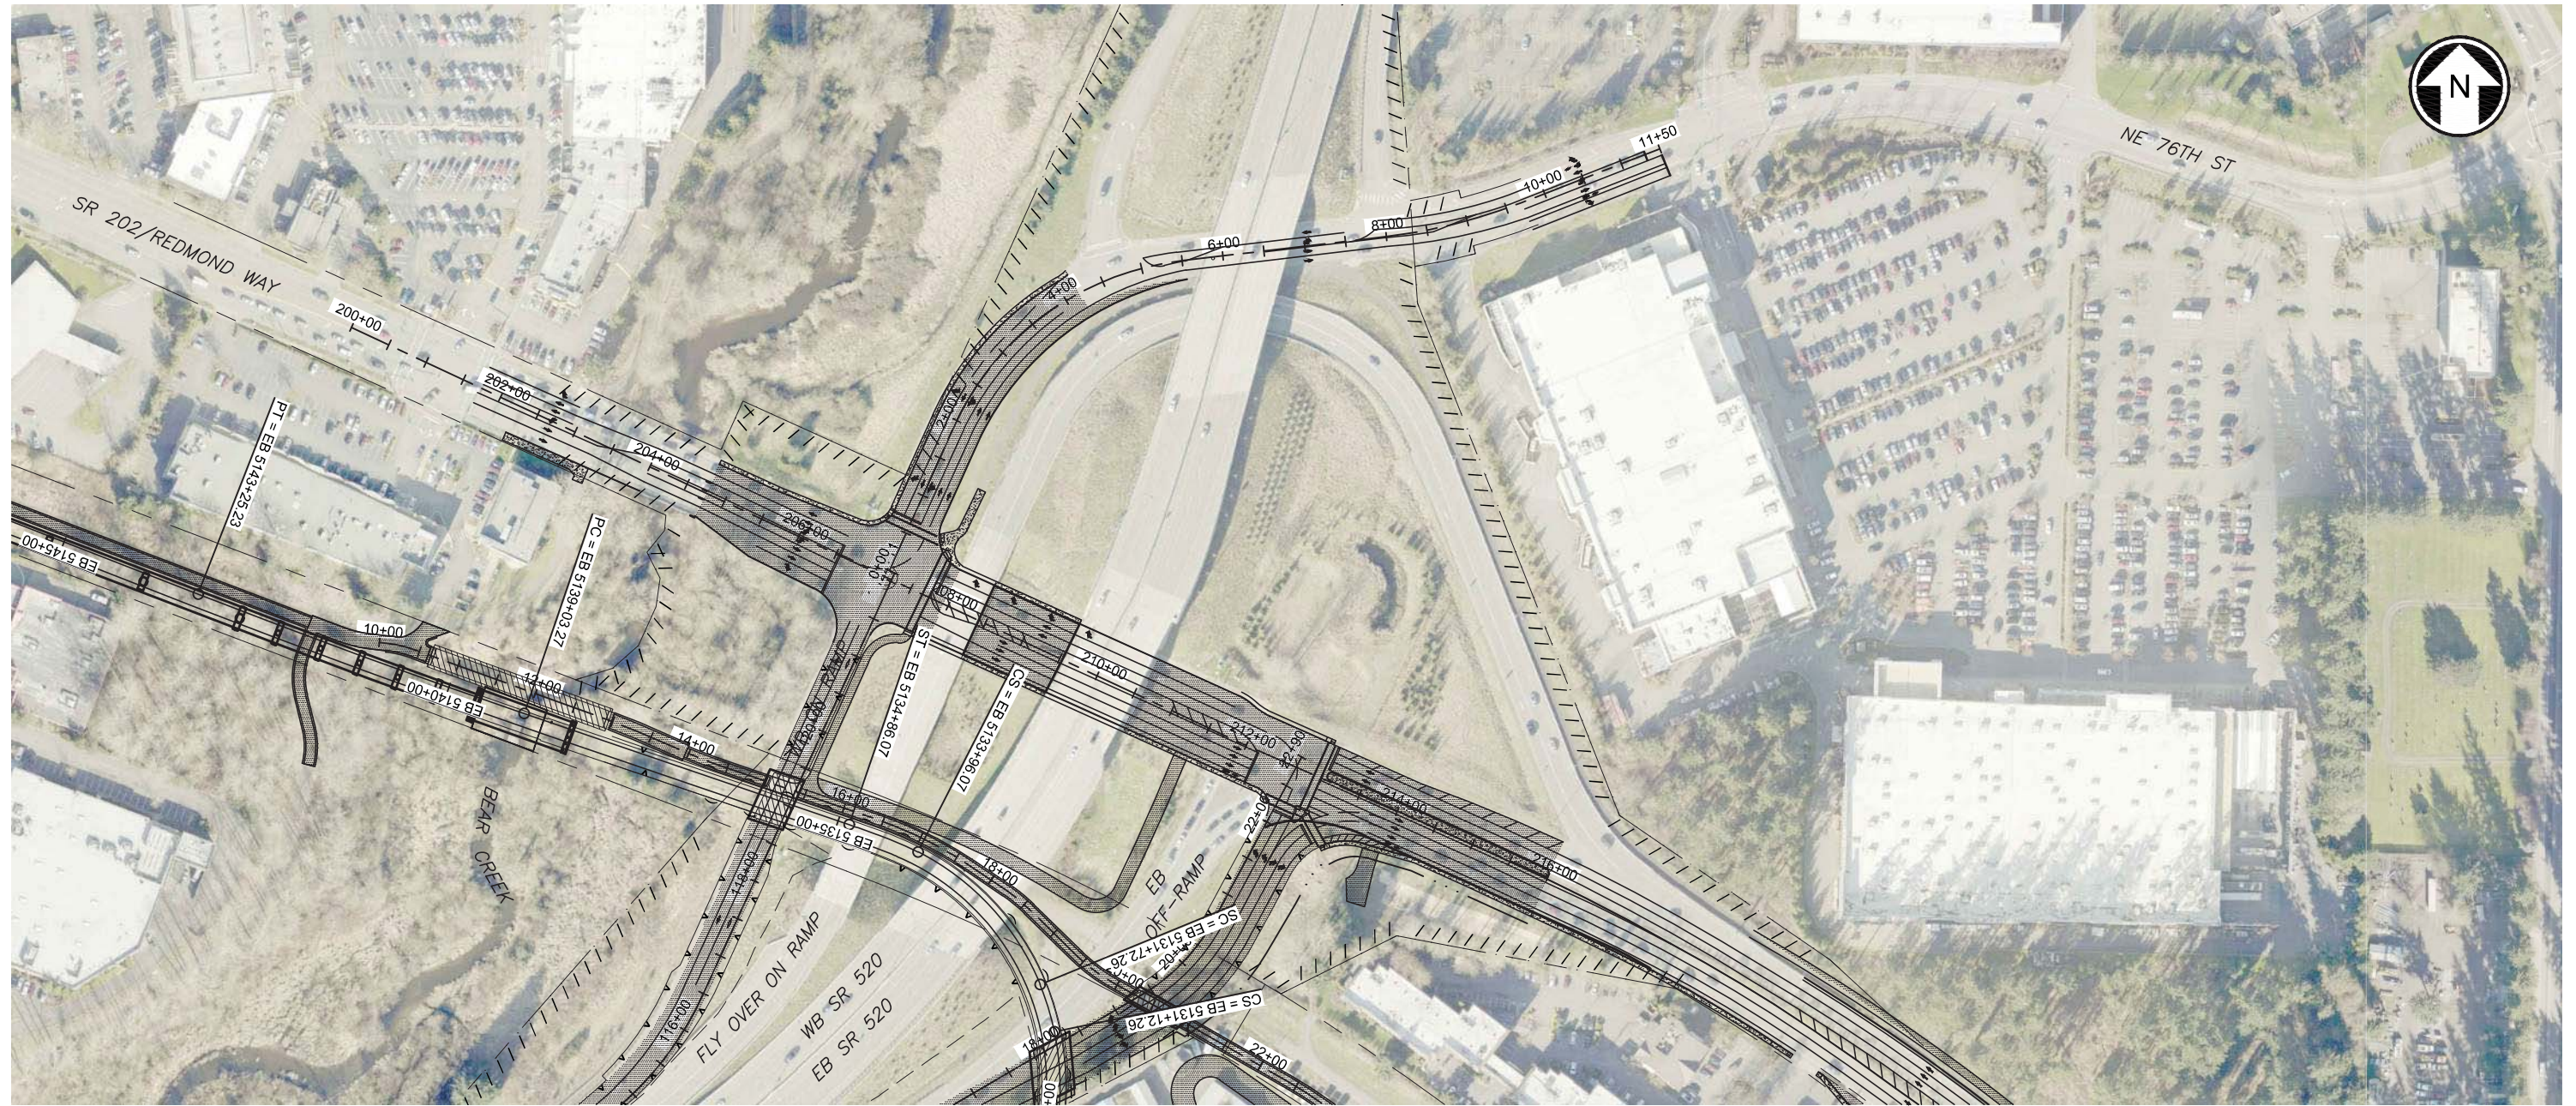

SEE SHEET PP09

LEGEND:

- | | | | |
|--|---------------------|--|------------------------------------|
| | WB TRACK CENTERLINE | | WSDOT FORWARD COMPATIBILITY LIMITS |
| | EB TRACK CENTERLINE | | PROPOSED PAVEMENT |
| | STRUCTURE | | PROPOSED CONCRETE SIDEWALK |
| | WSDOT ROW | | |




C:\Users\top\appdata\local\temp\AcPublish_6104\RULE-CE-PP08-PP09.dwg Jul 13, 2018 - 3:41pm



PROPOSED DESIGN REFINEMENTS - SEGMENT E TRACK PLAN & PROFILE

DWG NO. PP08
 SHEET 8 OF 9
 REV. NO. _____

SOUND TRANSIT DOWNTOWN REDMOND LINK EXTENSION

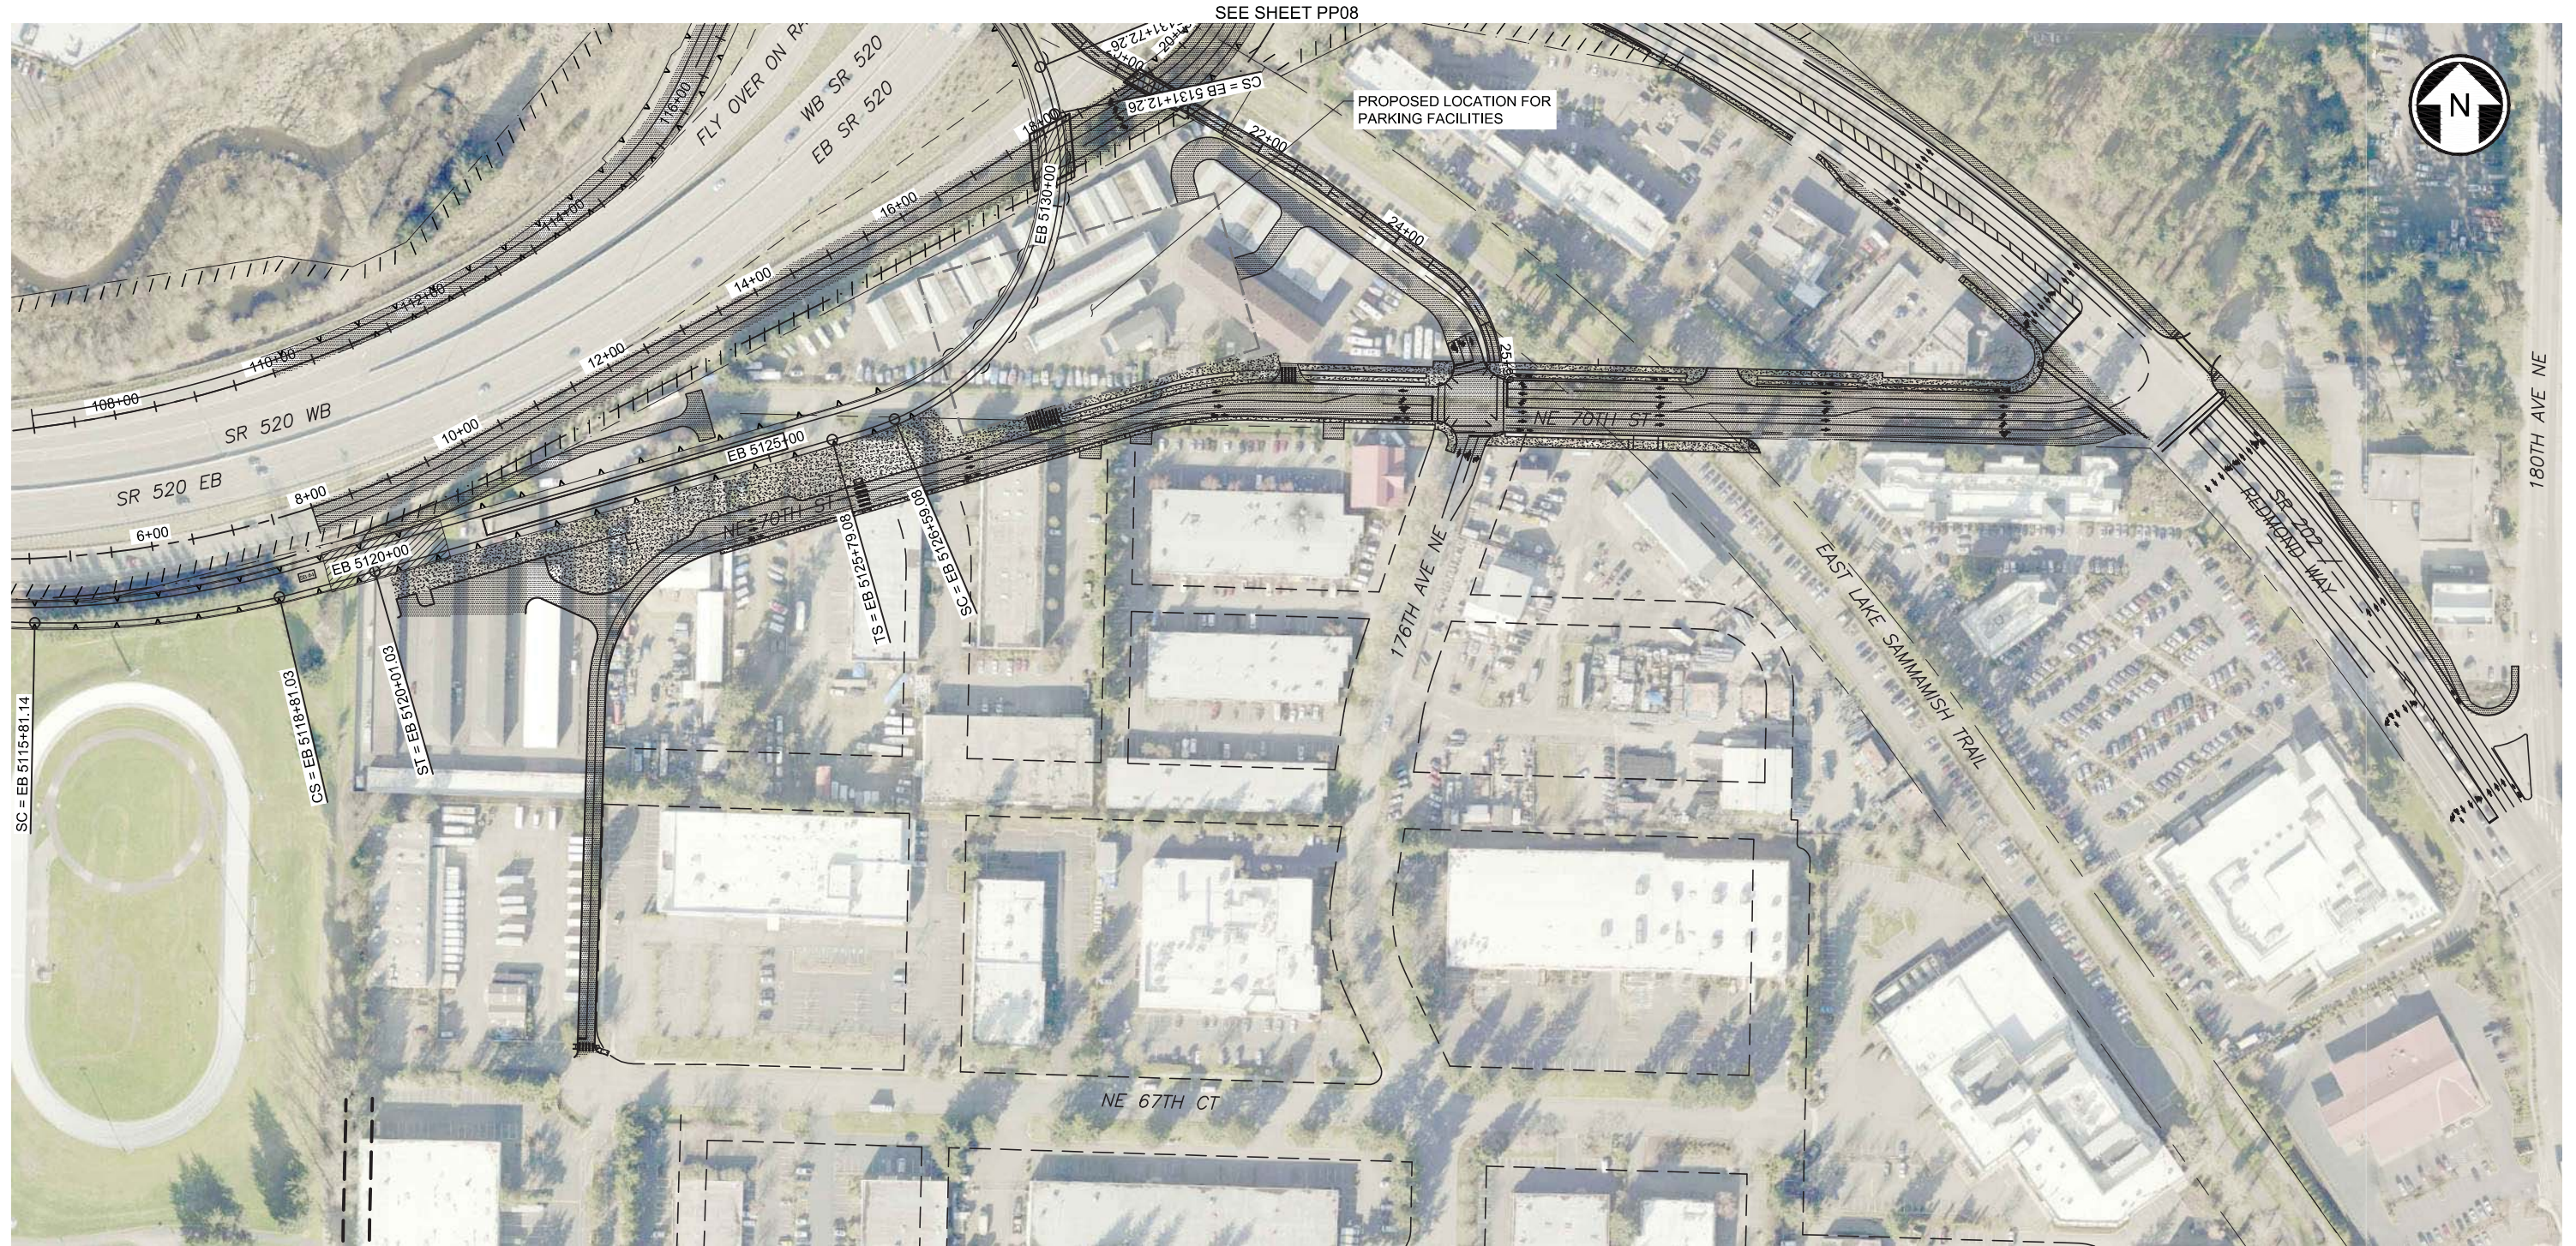

LEGEND:

- | | | | |
|--|---------------------|--|------------------------------------|
| | WB TRACK CENTERLINE | | WSDOT FORWARD COMPATIBILITY LIMITS |
| | EB TRACK CENTERLINE | | PROPOSED PAVEMENT |
| | STRUCTURE | | PROPOSED CONCRETE SIDEWALK |
| | WSDOT ROW | | |



C:\Users\jtop\appdata\local\temp\AcPublish_6104\RULE-CE-PP08-PP09.dwg Jul 13, 2018 - 3:41pm



PROPOSED DESIGN REFINEMENTS - SEGMENT E TRACK PLAN & PROFILE

DWG NO. PP09

SHEET 9 OF 9

REV. NO.

